


Gross Square Footage – 264,007 sq.ft.

- Original Construction – 1971
- Addition/Renovation – 1975
- Addition/Renovation – 1984
- 1st floor – 9,413 sq.ft.
- 2nd floor – 2,251 sq.ft.
- Addition/Renovation – 1990/91
- Addition/Renovation – 1996
- New Library – 14,972 sq.ft.
- New gym – 11,908 sq.ft.
- Addition/Renovation – 2008
- 600 Level – 7,615 sq.ft.

800 Level = 16,898 sq.ft.

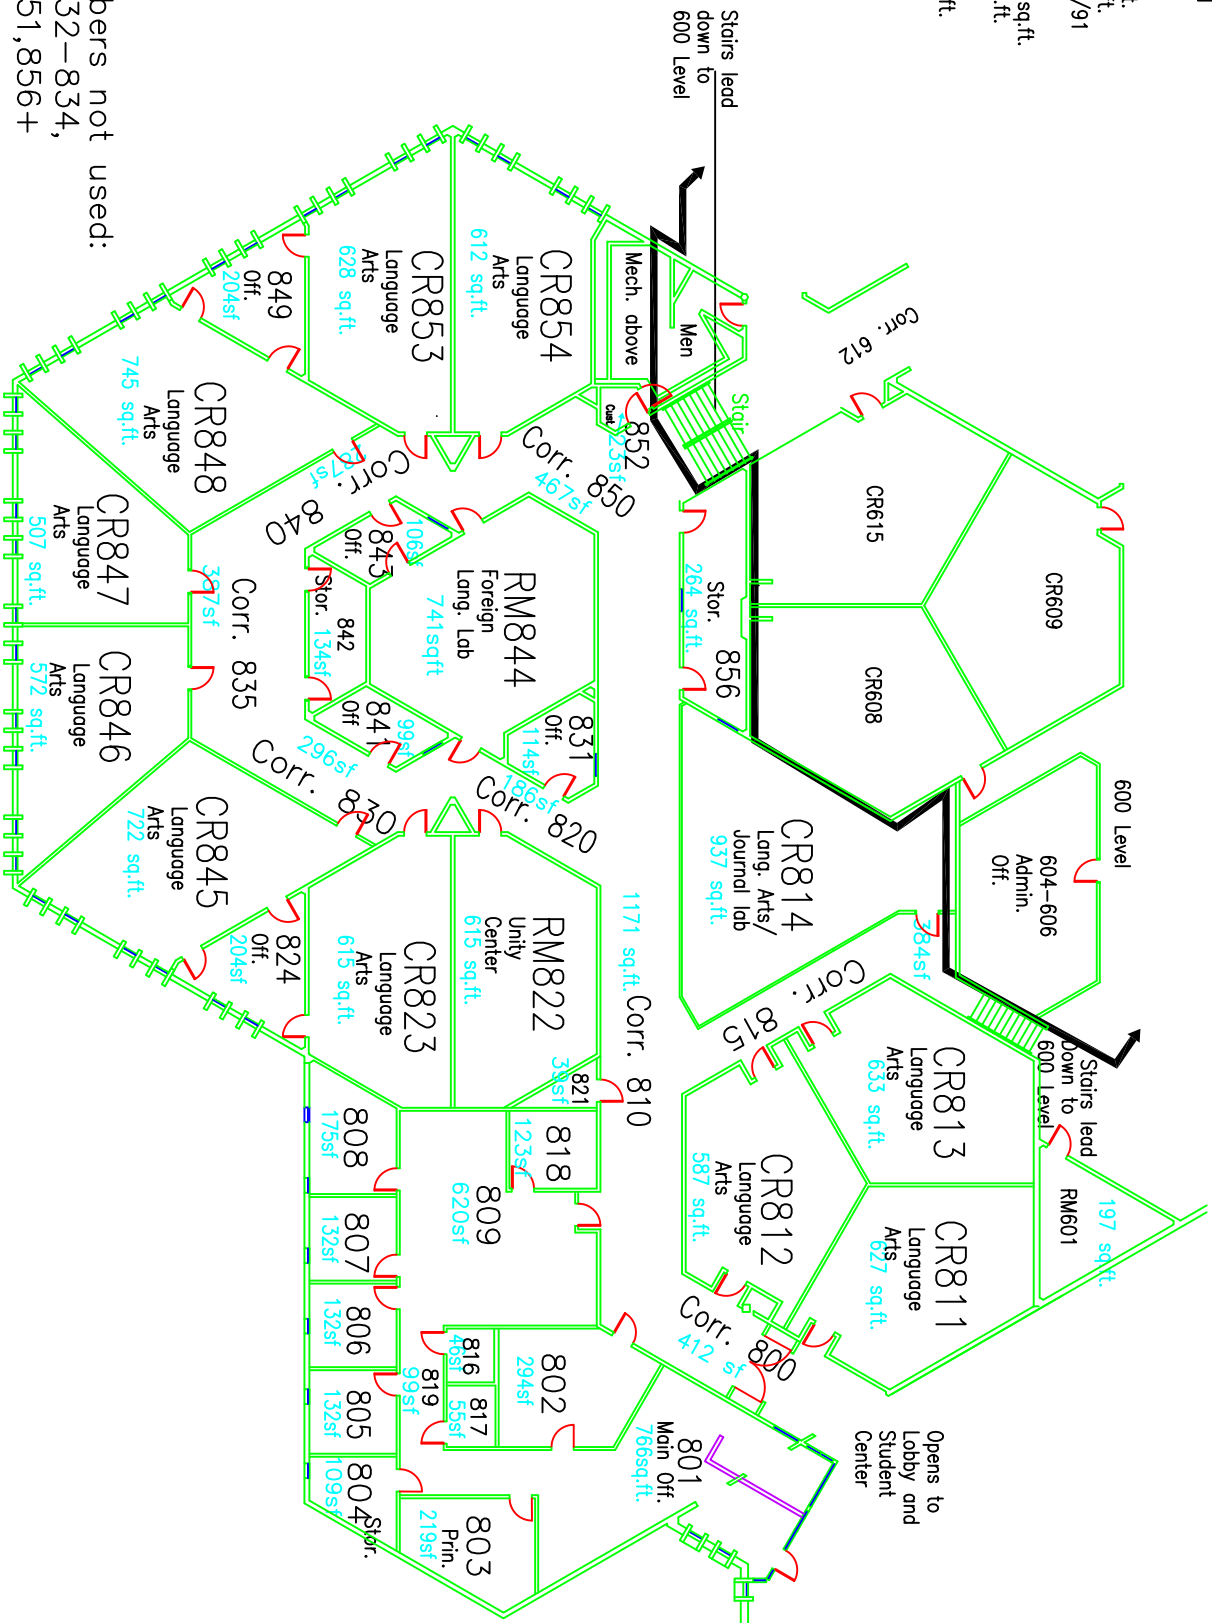

Room numbers not used:
 825–829, 832–834,
 836–839, 851, 856+

Boulder Valley School District
 Last Update: 10/24/2008
 Scale:

